


**BRININSTOOL**  
**+ LYNCH**  
ARCHITECTURE  
DESIGN

**1355-1369 N. SEDGWICK ST.**

**FEBRUARY 26, 2018**

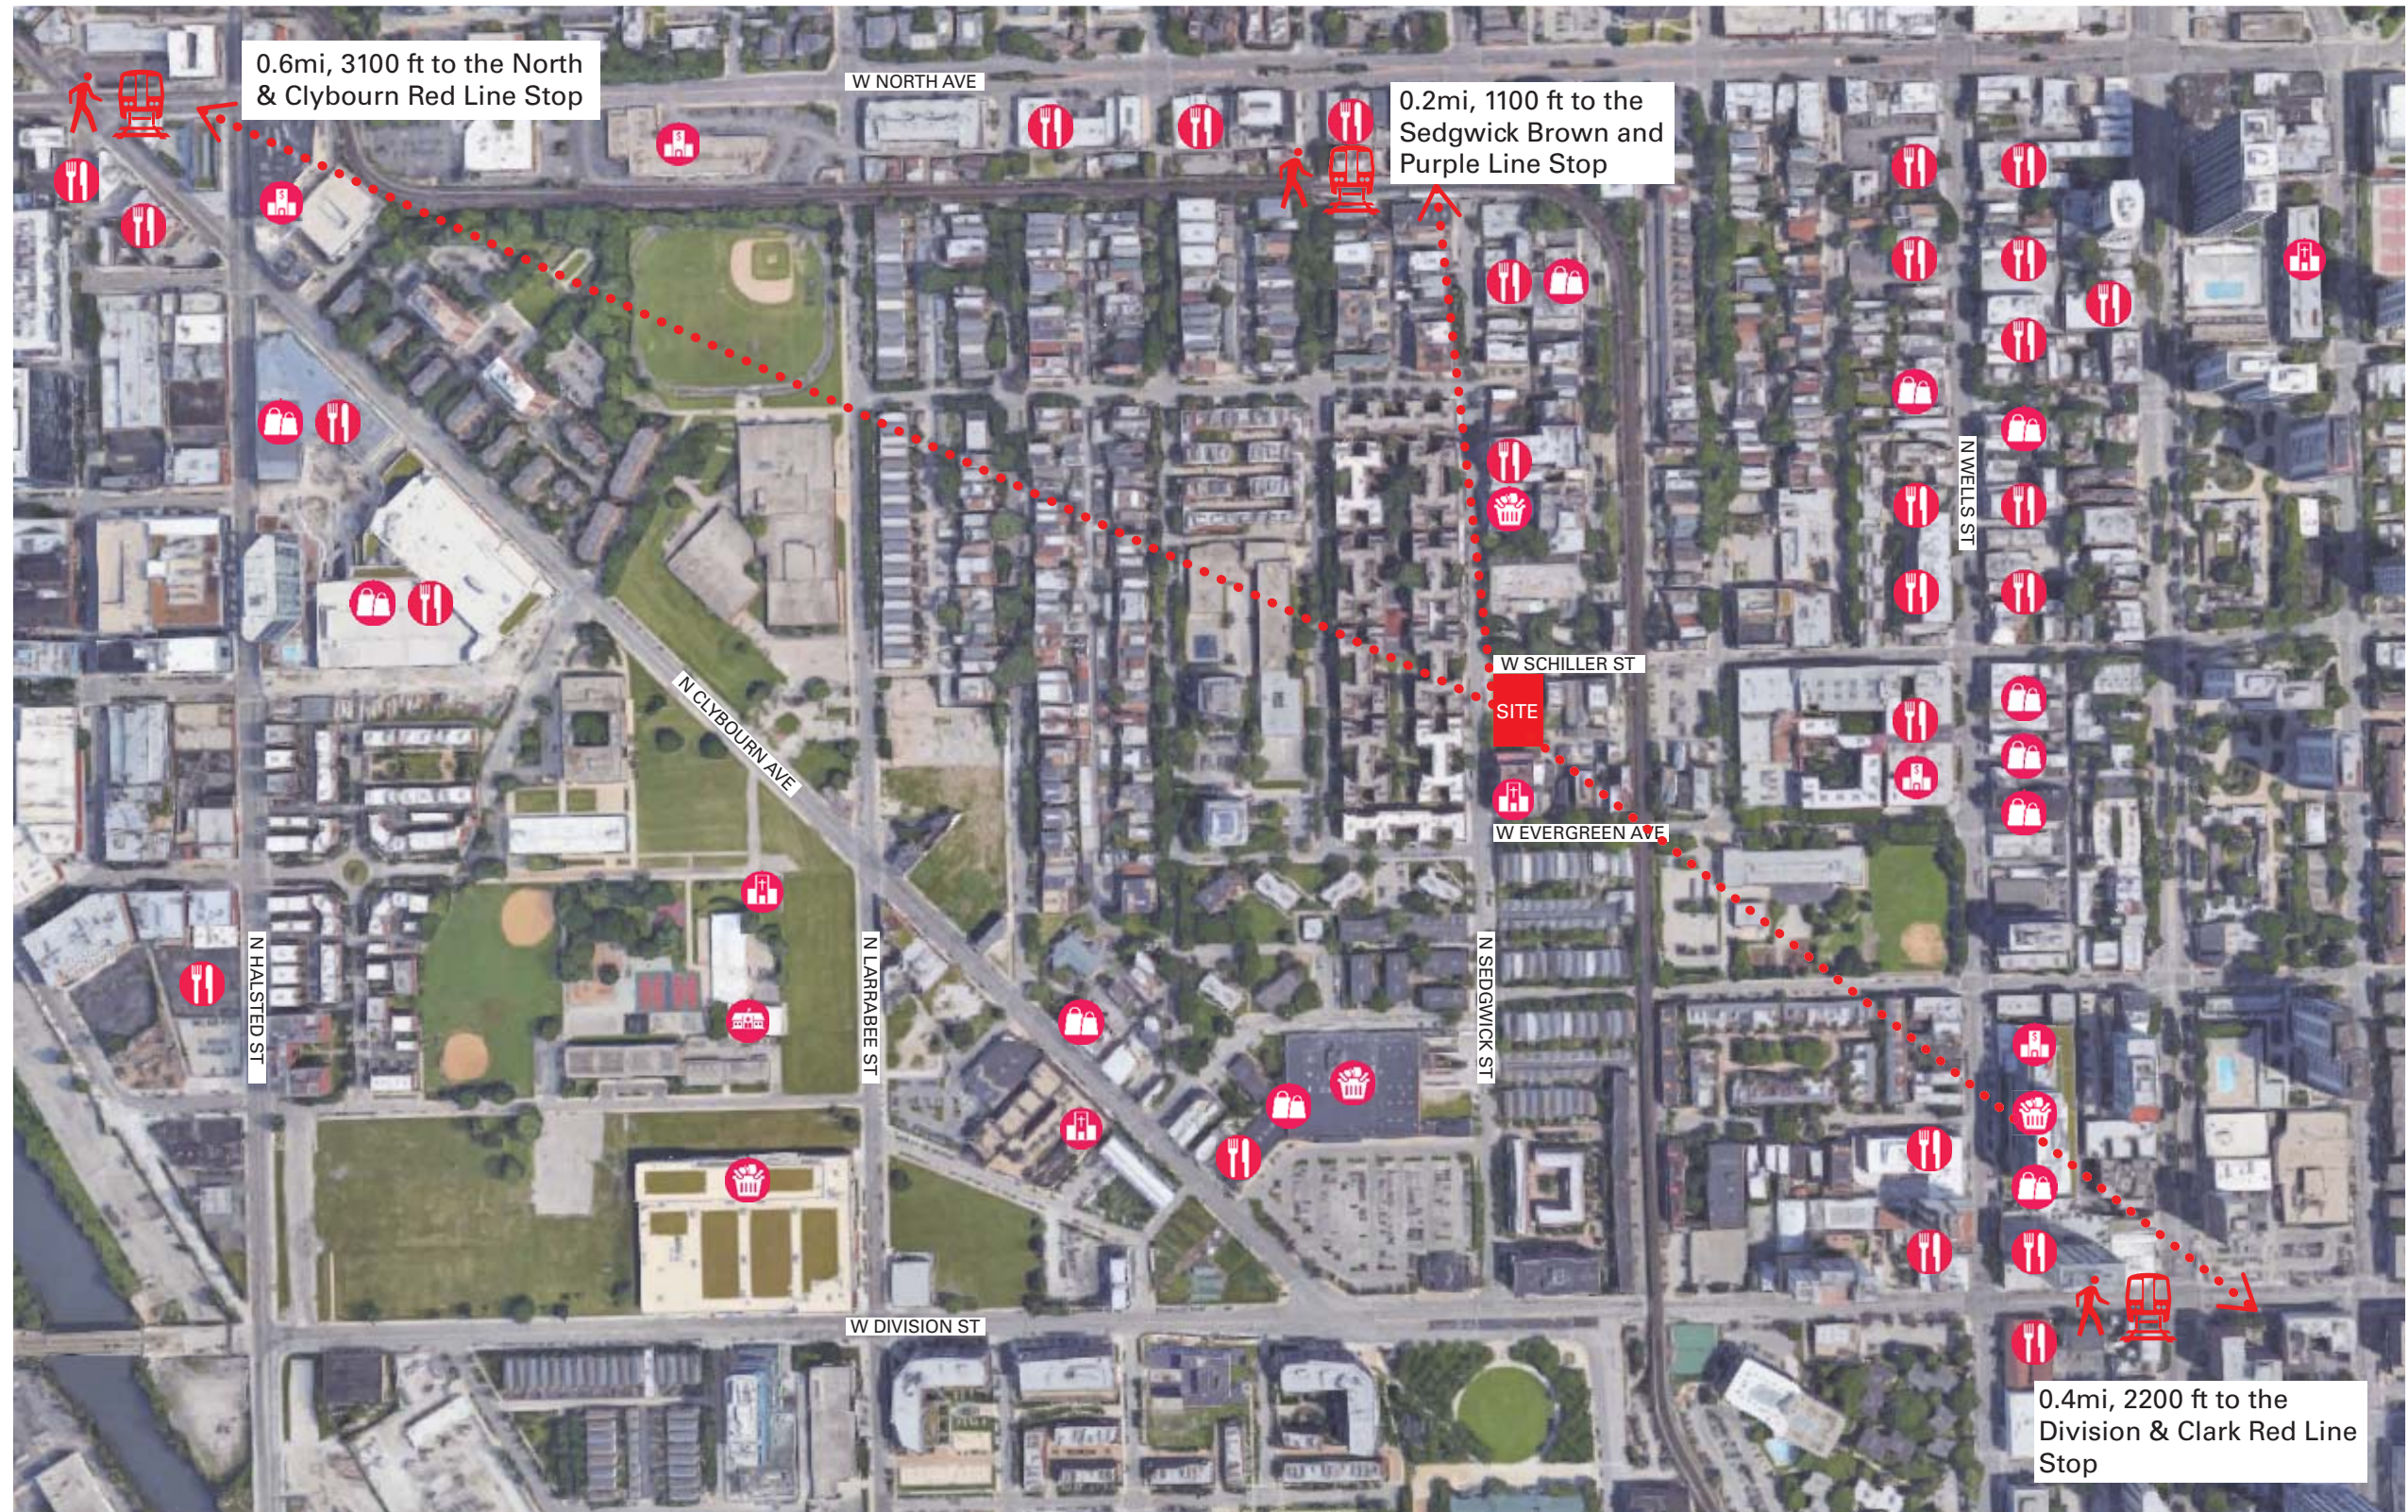


- 
- 
- 

1355-1369 N. SEDGWICK  
02.26.2018

NEIGHBORHOOD



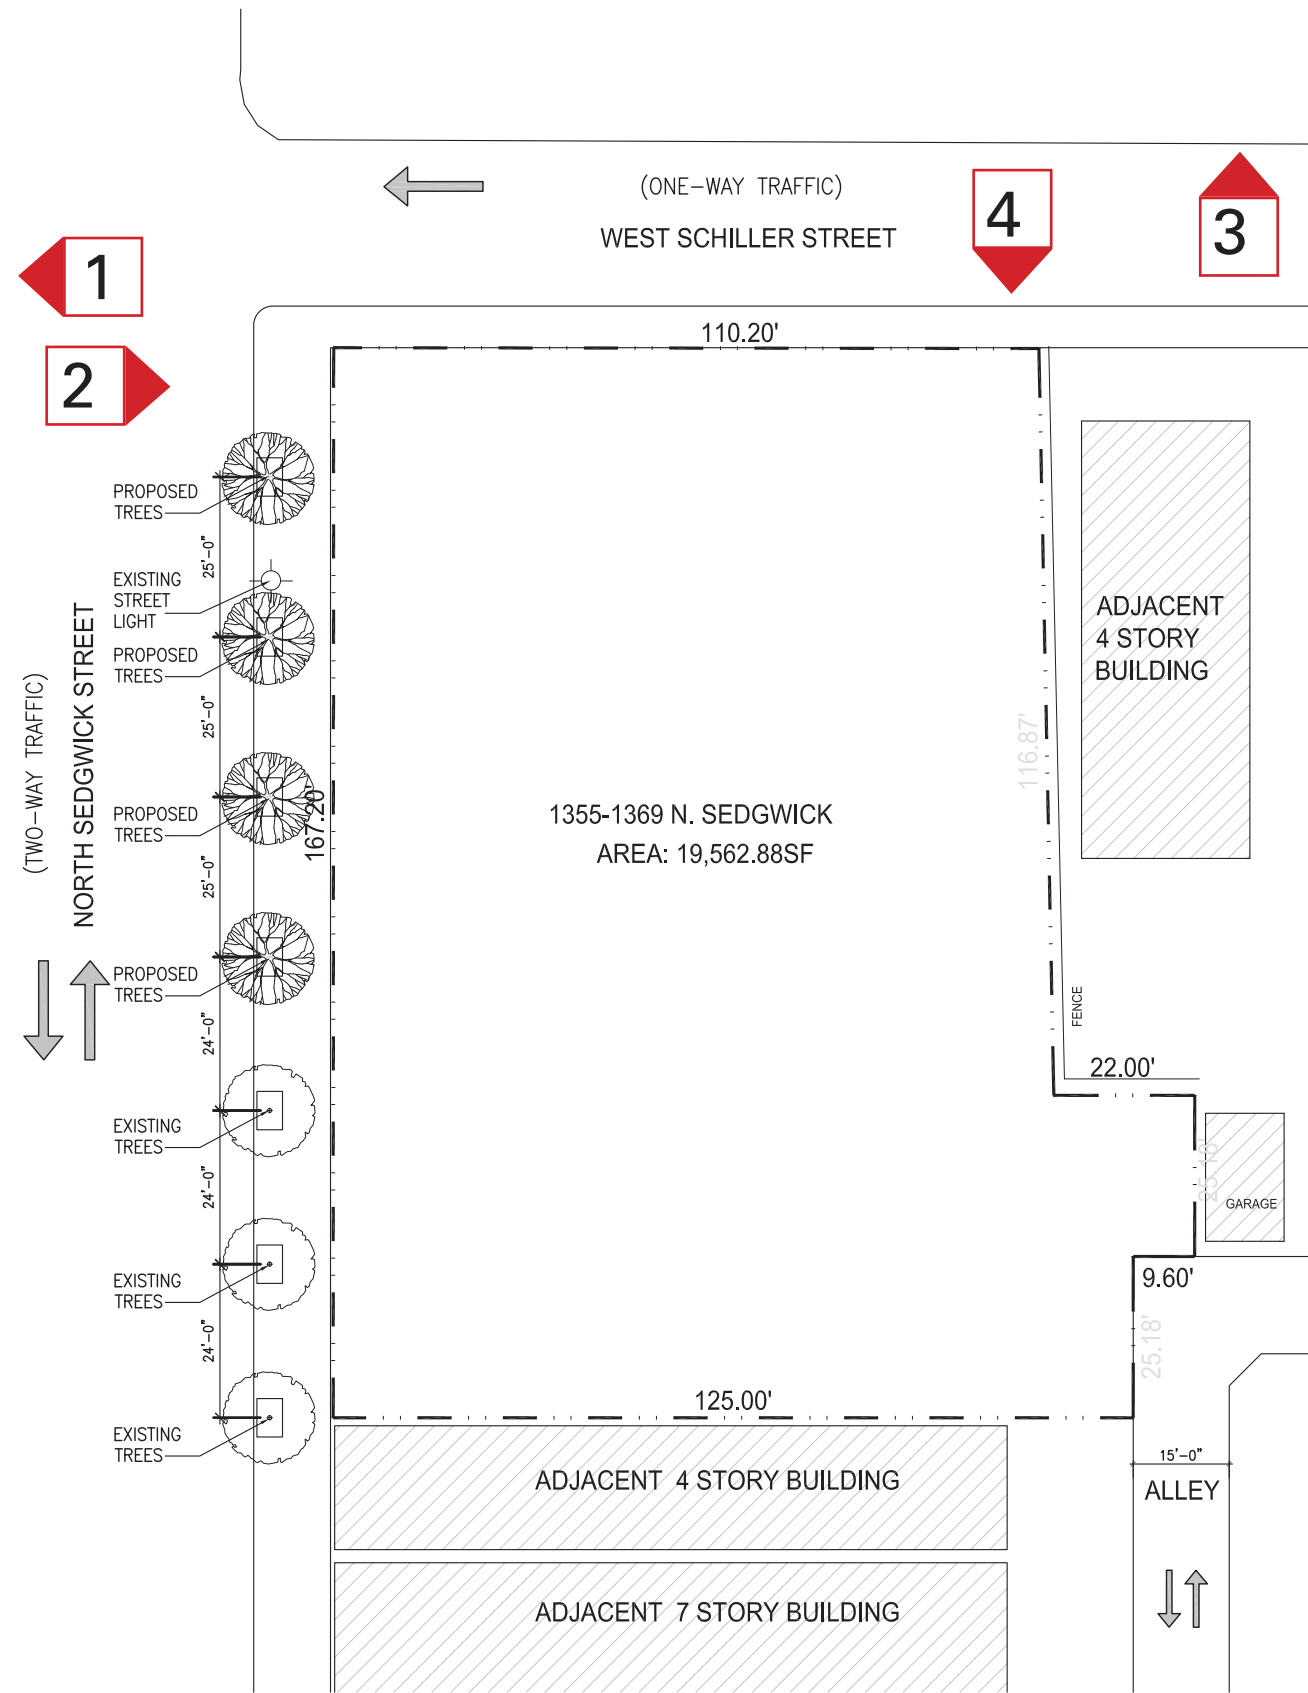



1. SEDGWICK STREET WEST




2. SEDGWICK STREET EAST

SITE




3. SCHILLER STREET NORTH

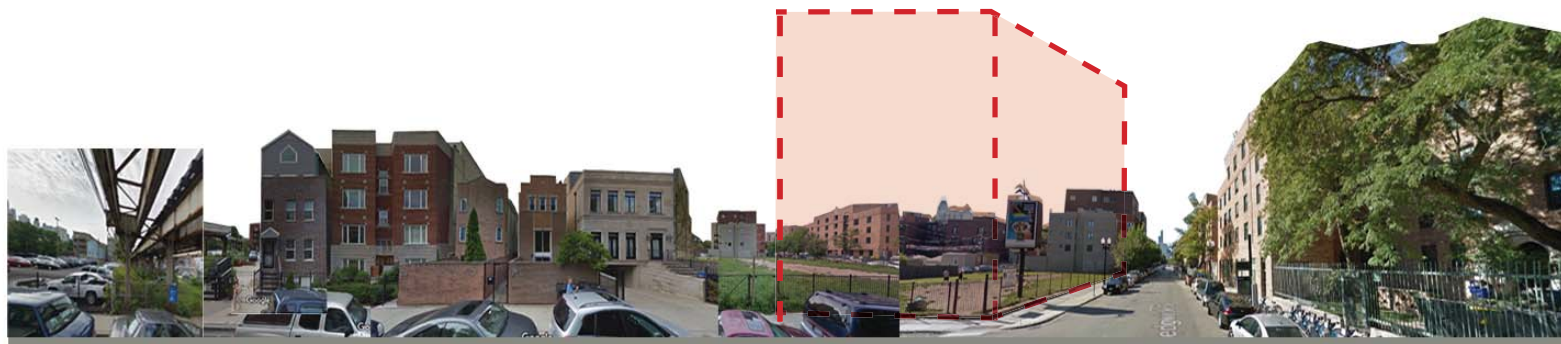

4. SCHILLER STREET SOUTH

SITE

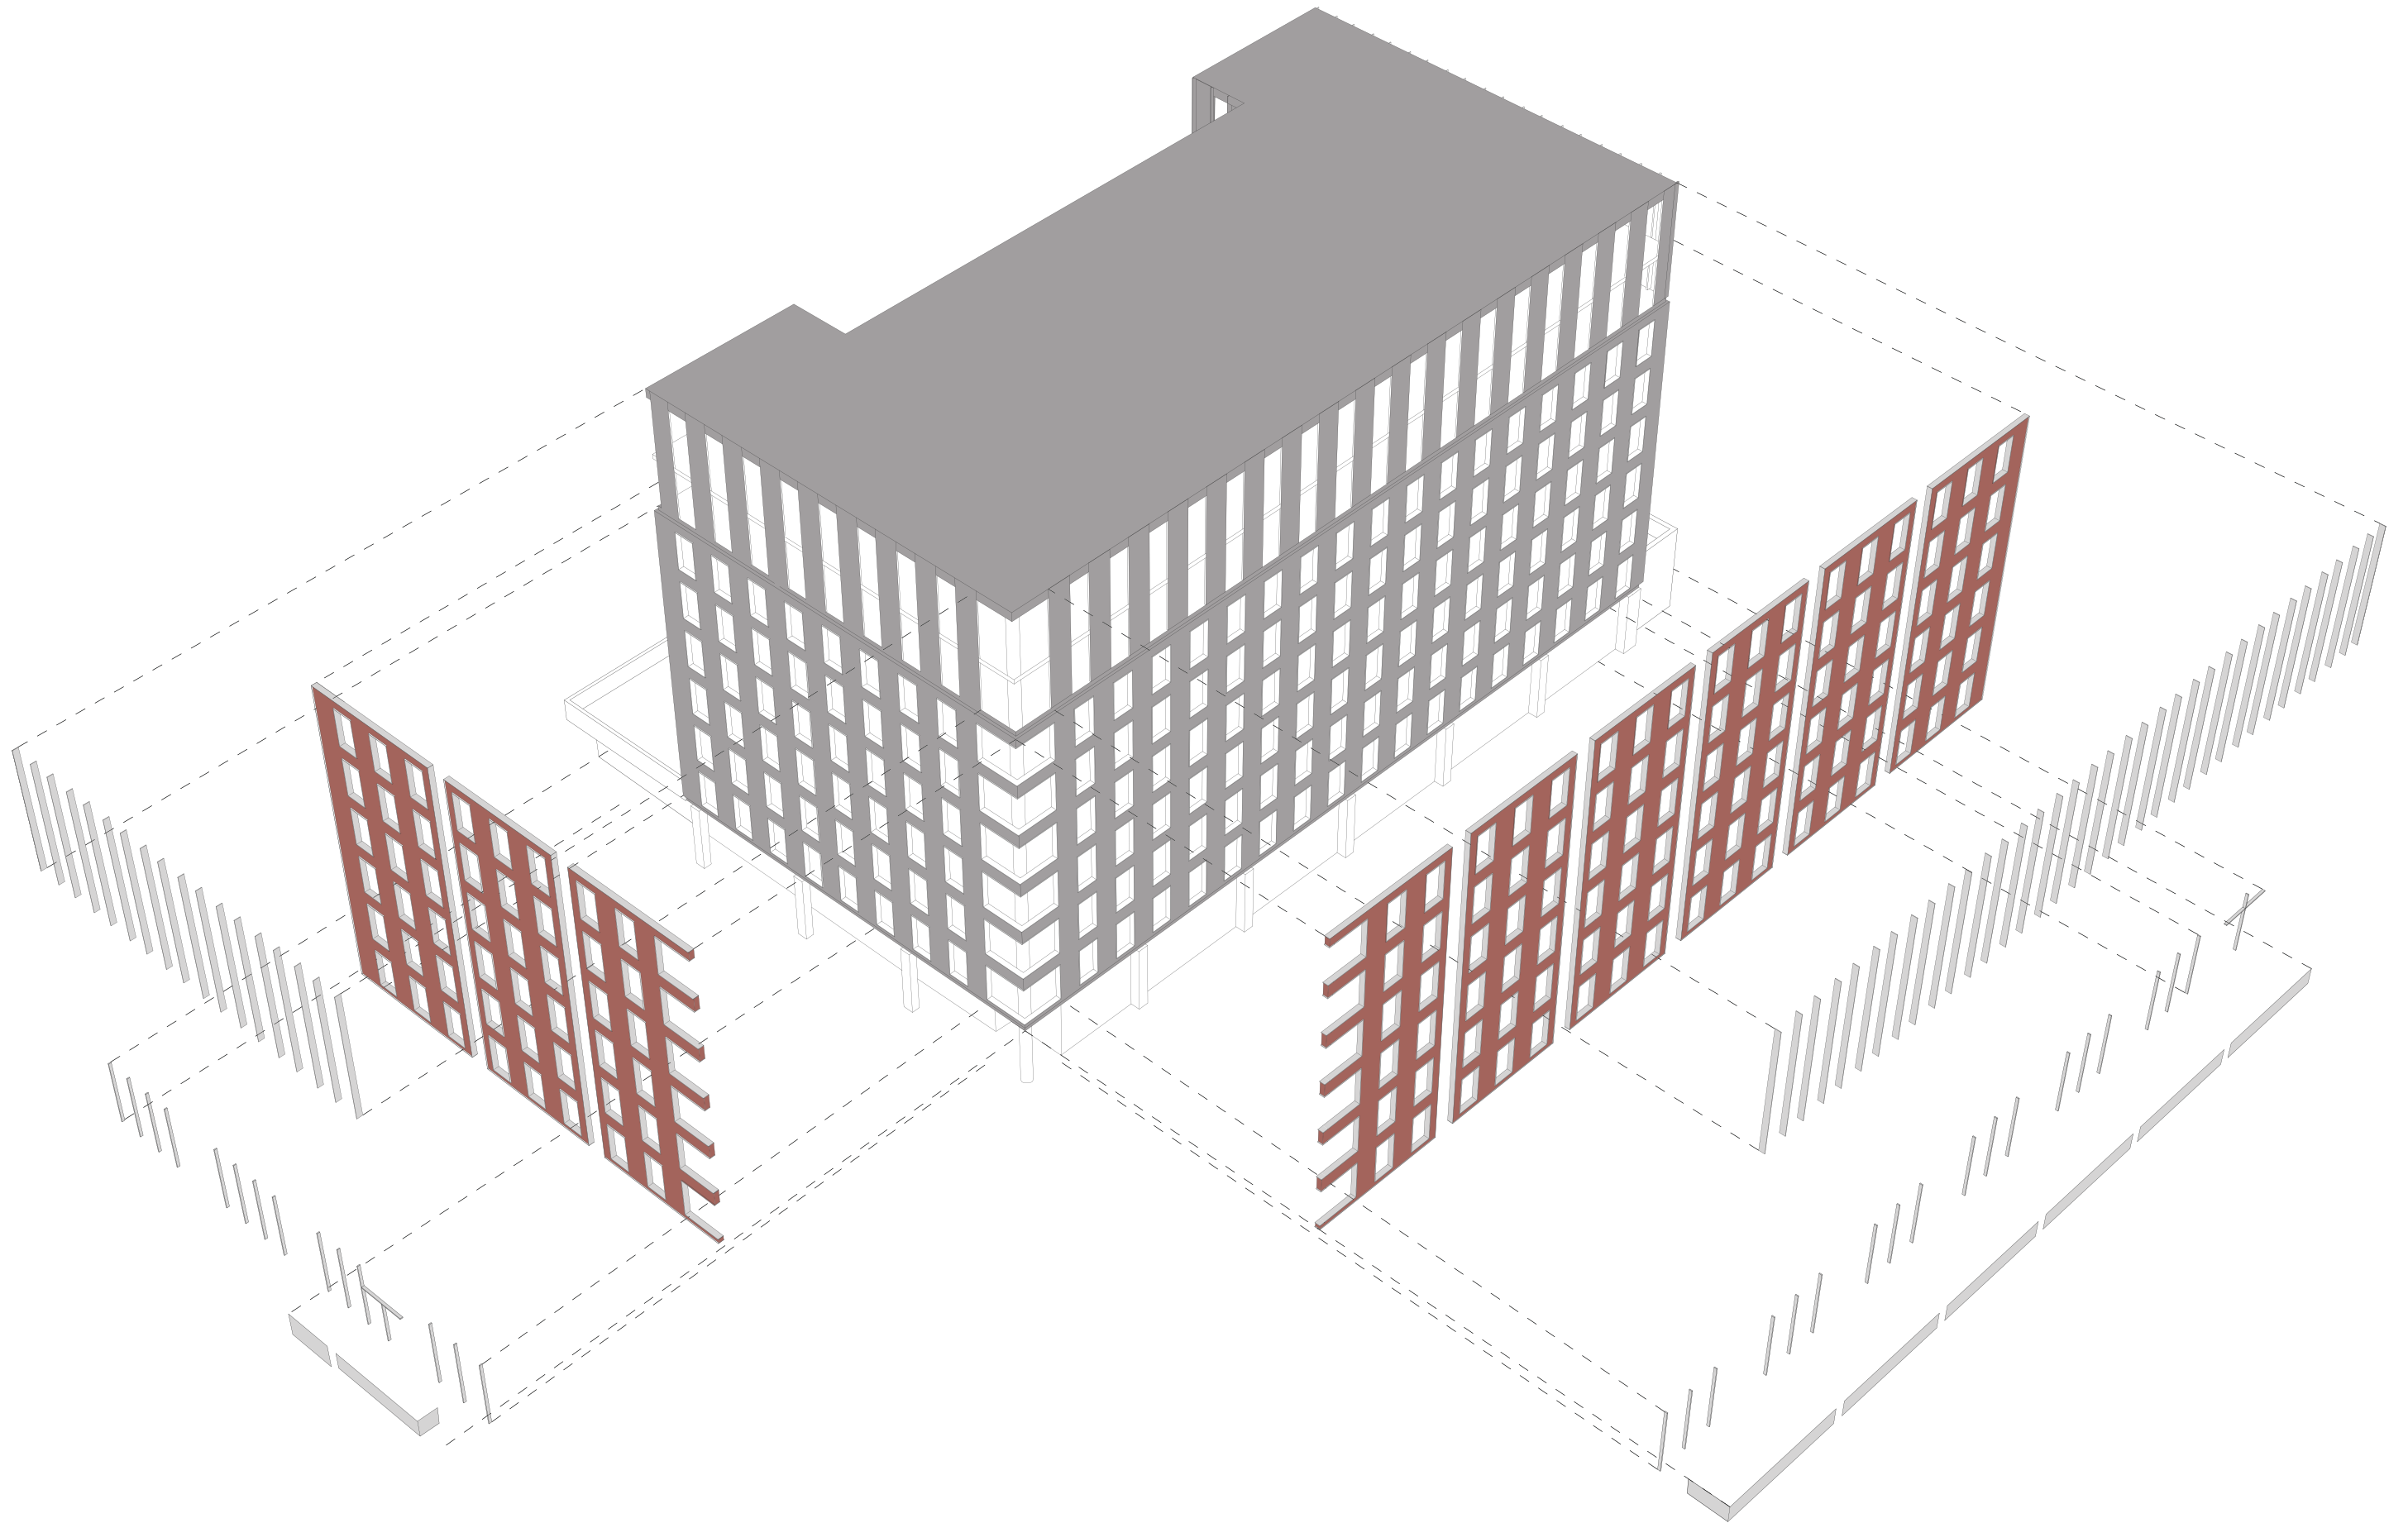



ARCHITECT: OLLIE SMURTHWAIRE ARCHITECT  
TYPE: RESIDENTIAL  
LOCATION : LONDON



ARCHITECT: MECANOO  
TYPE: RESIDENTIAL  
LOCATION : AMSTERDAM



ARCHITECT: MECANOO  
TYPE: RESIDENTIAL  
LOCATION : AMSTERDAM



ARCHITECT: KVA ARCHITECTS  
TYPE: EDUCATIONAL  
LOCATION : BOSTON



1355-1369 N. SEDGWICK  
02.26.2018

RENDERING

**BRININSTOOL  
+ LYNCH**  
© Brininstool + Lynch, Ltd.



1355-1369 N. SEDGWICK  
02.26.2018

RENDERING

**BRININSTOOL  
+ LYNCH**  
© Brininstool + Lynch, Ltd.





1355-1369 N. SEDGWICK  
02.26.2018

RENDERING

**BRINSTOOL  
+ LYNCH**  
© Brininstool + Lynch, Ltd.



1355-1369 N. SEDGWICK  
02.26.2018

RENDERING


**BRINSTOOL  
+ LYNCH**  
© Brininstool + Lynch, Ltd.




1355-1369 N. SEDGWICK  
02.26.2018


RENDERING

**BRININSTOOL  
+ LYNCH**  
© Brininstool + Lynch, Ltd.

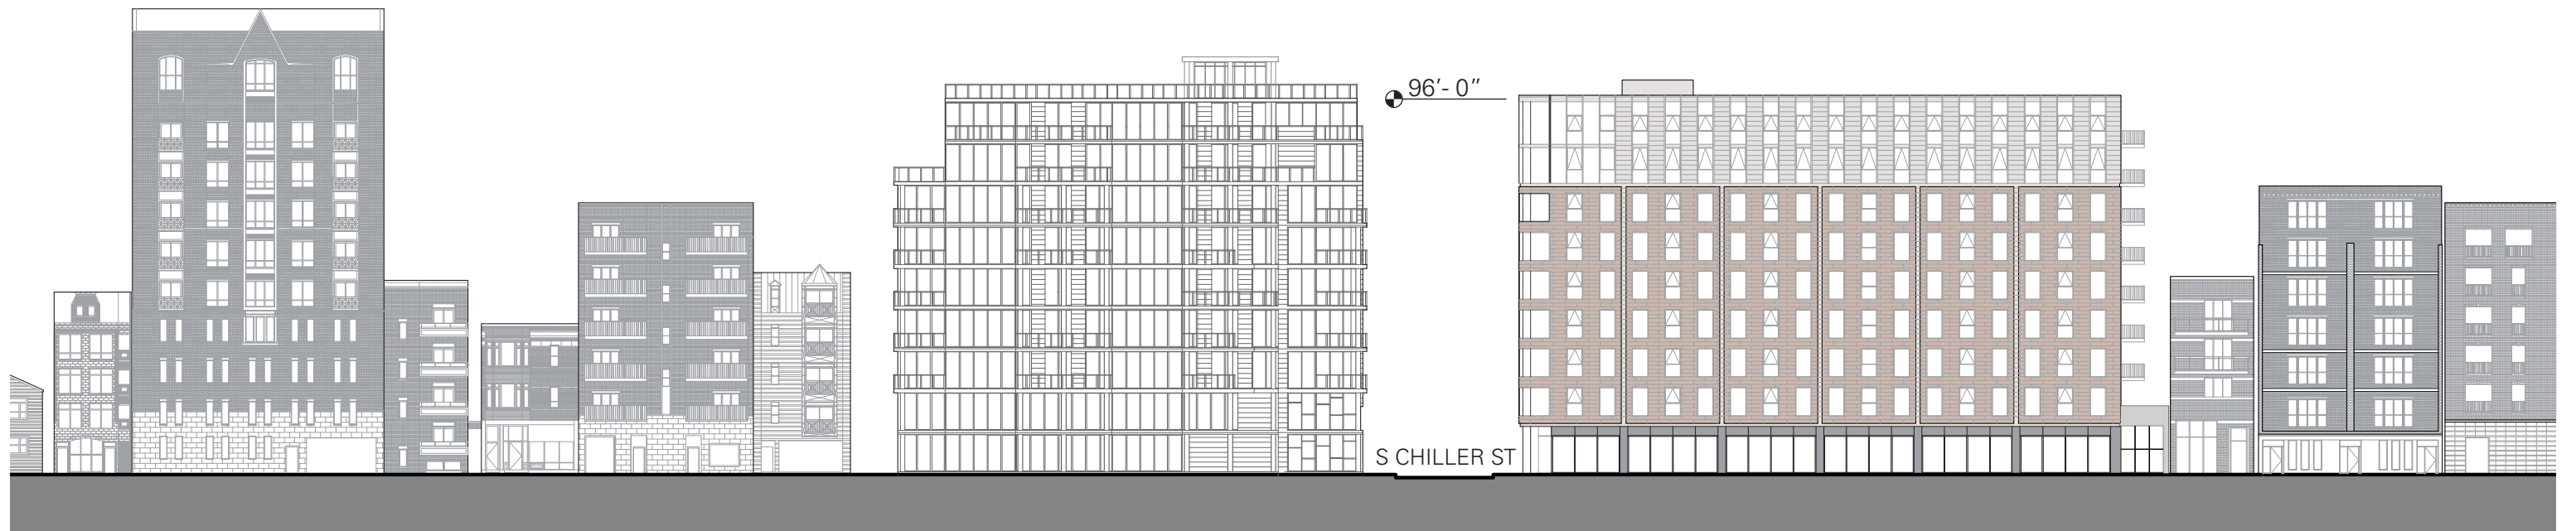


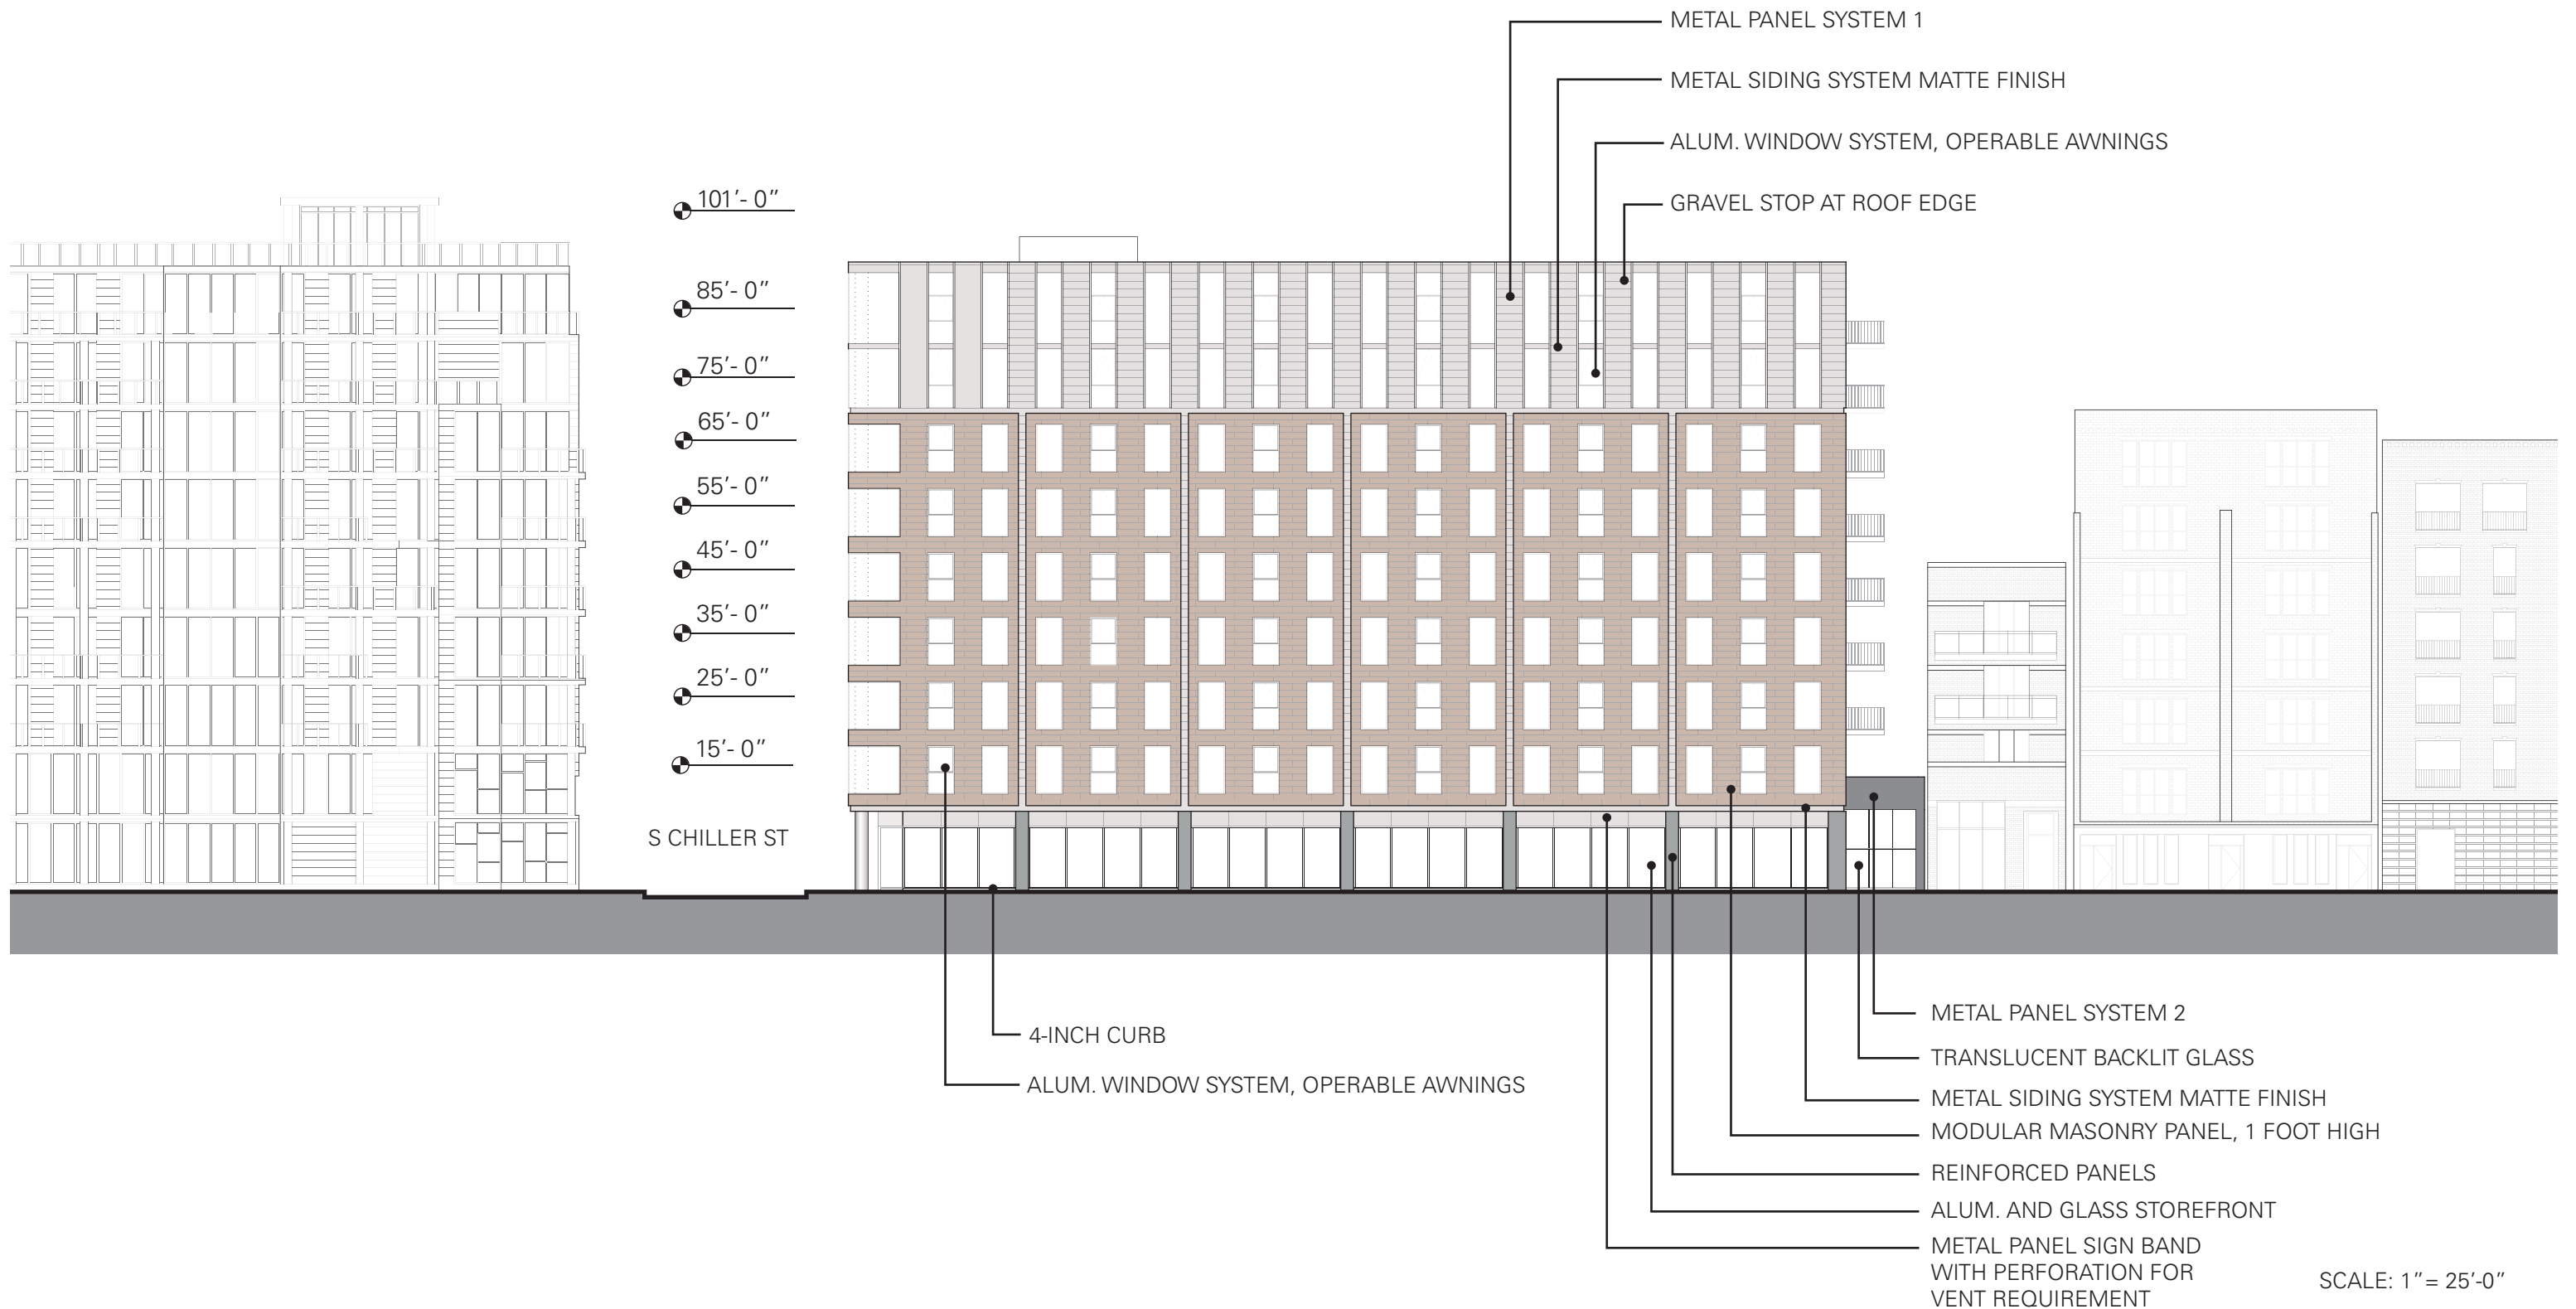


SCALE: 1" = 25'-0"

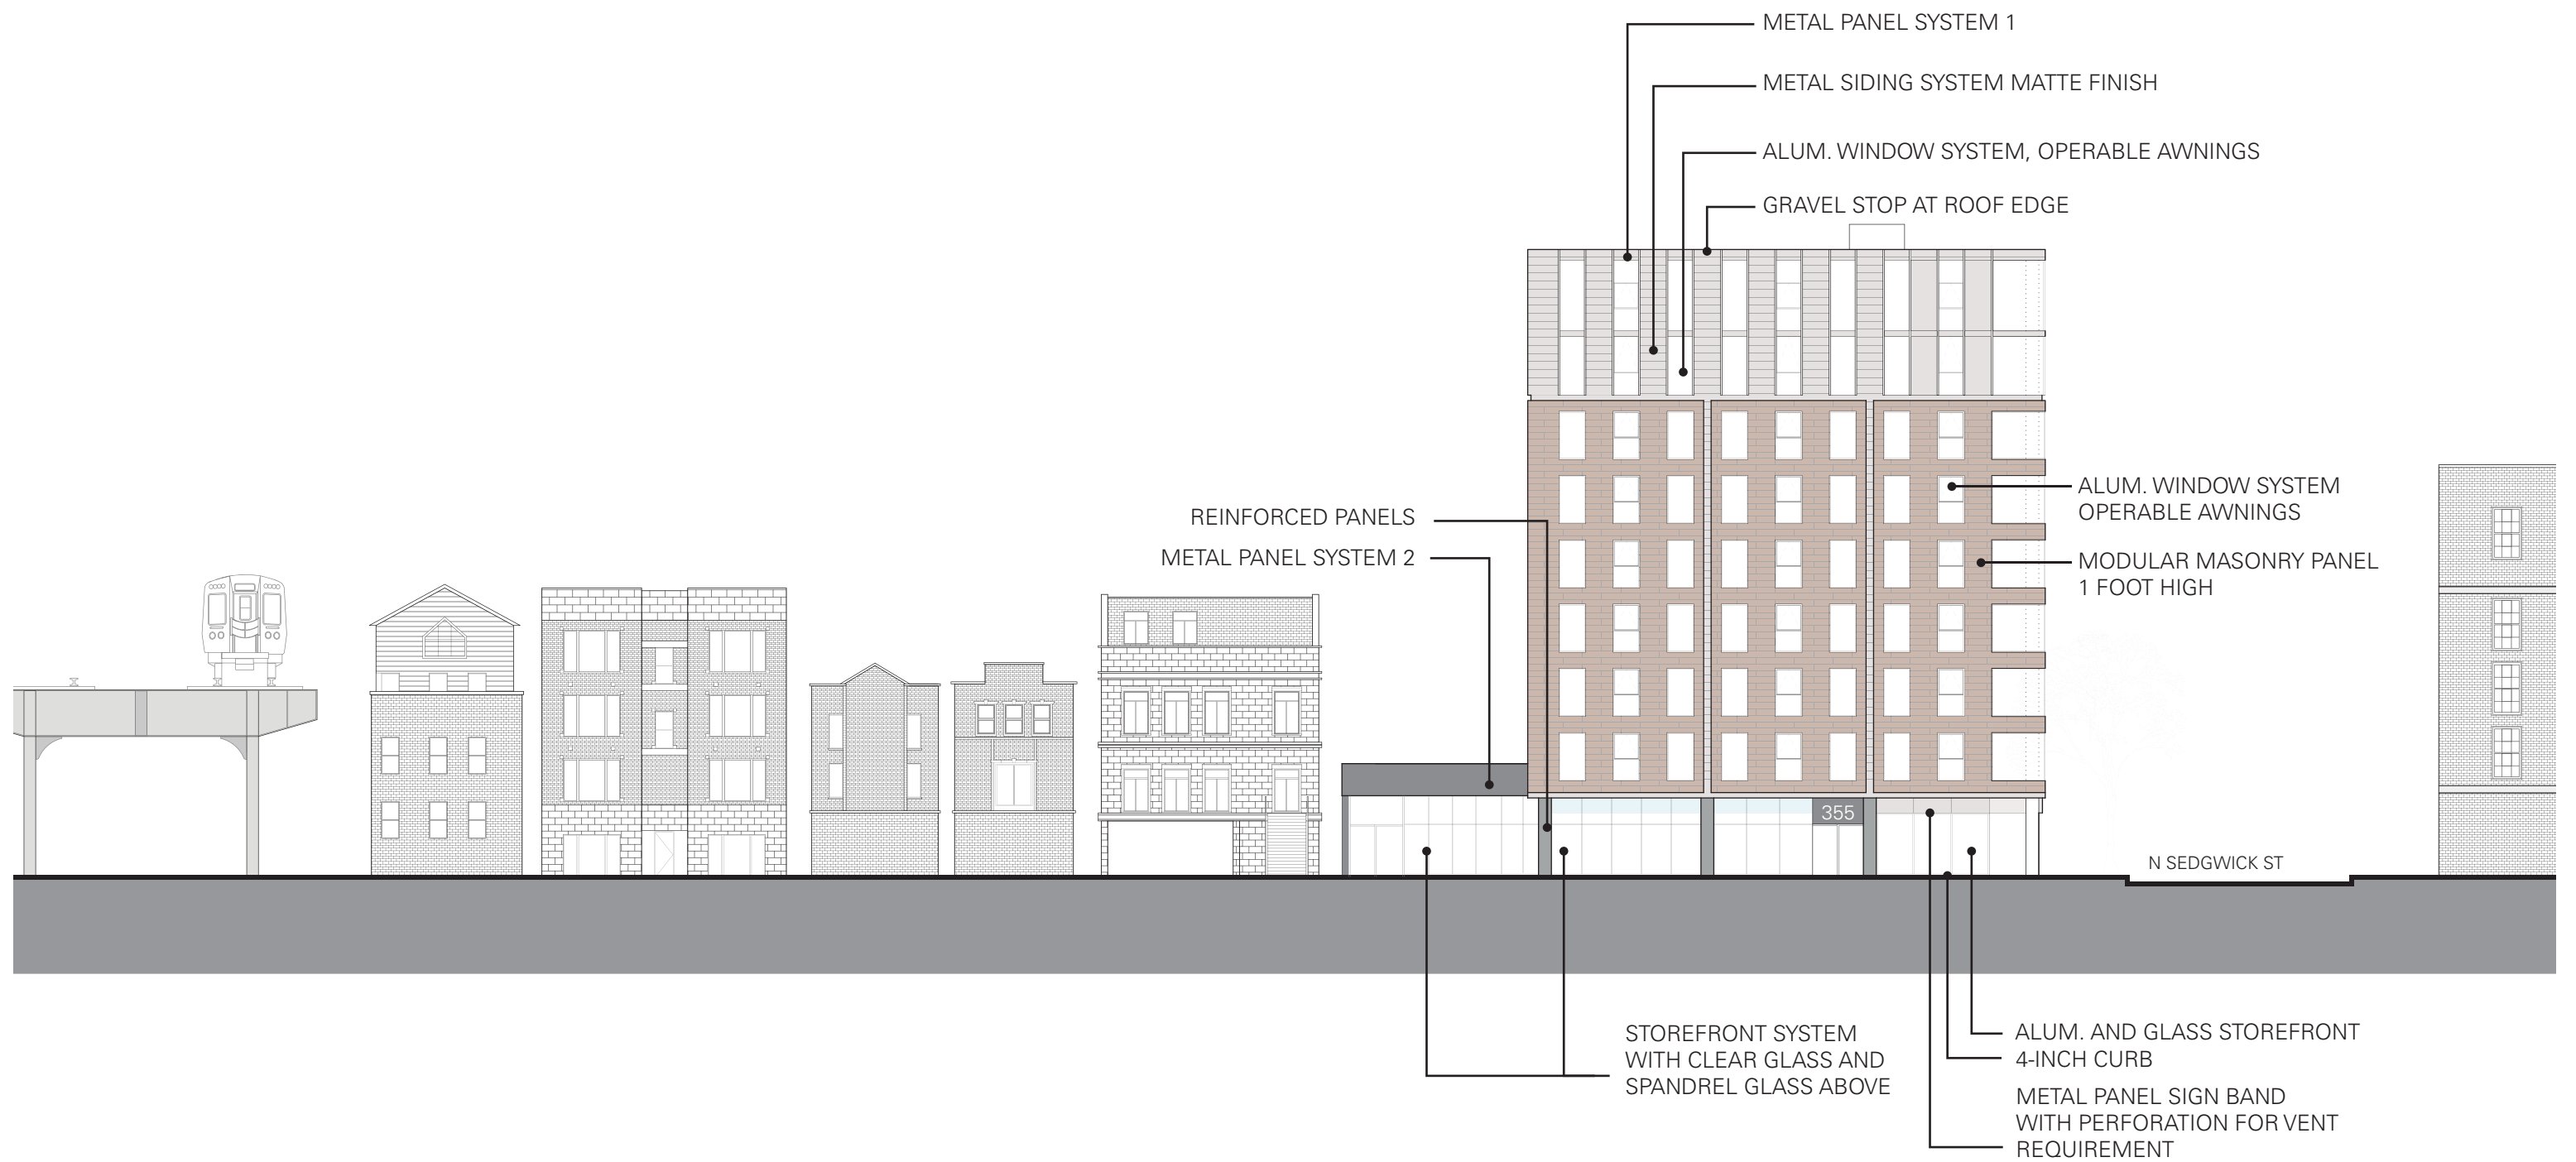

SCALE: 1" = 25'-0"

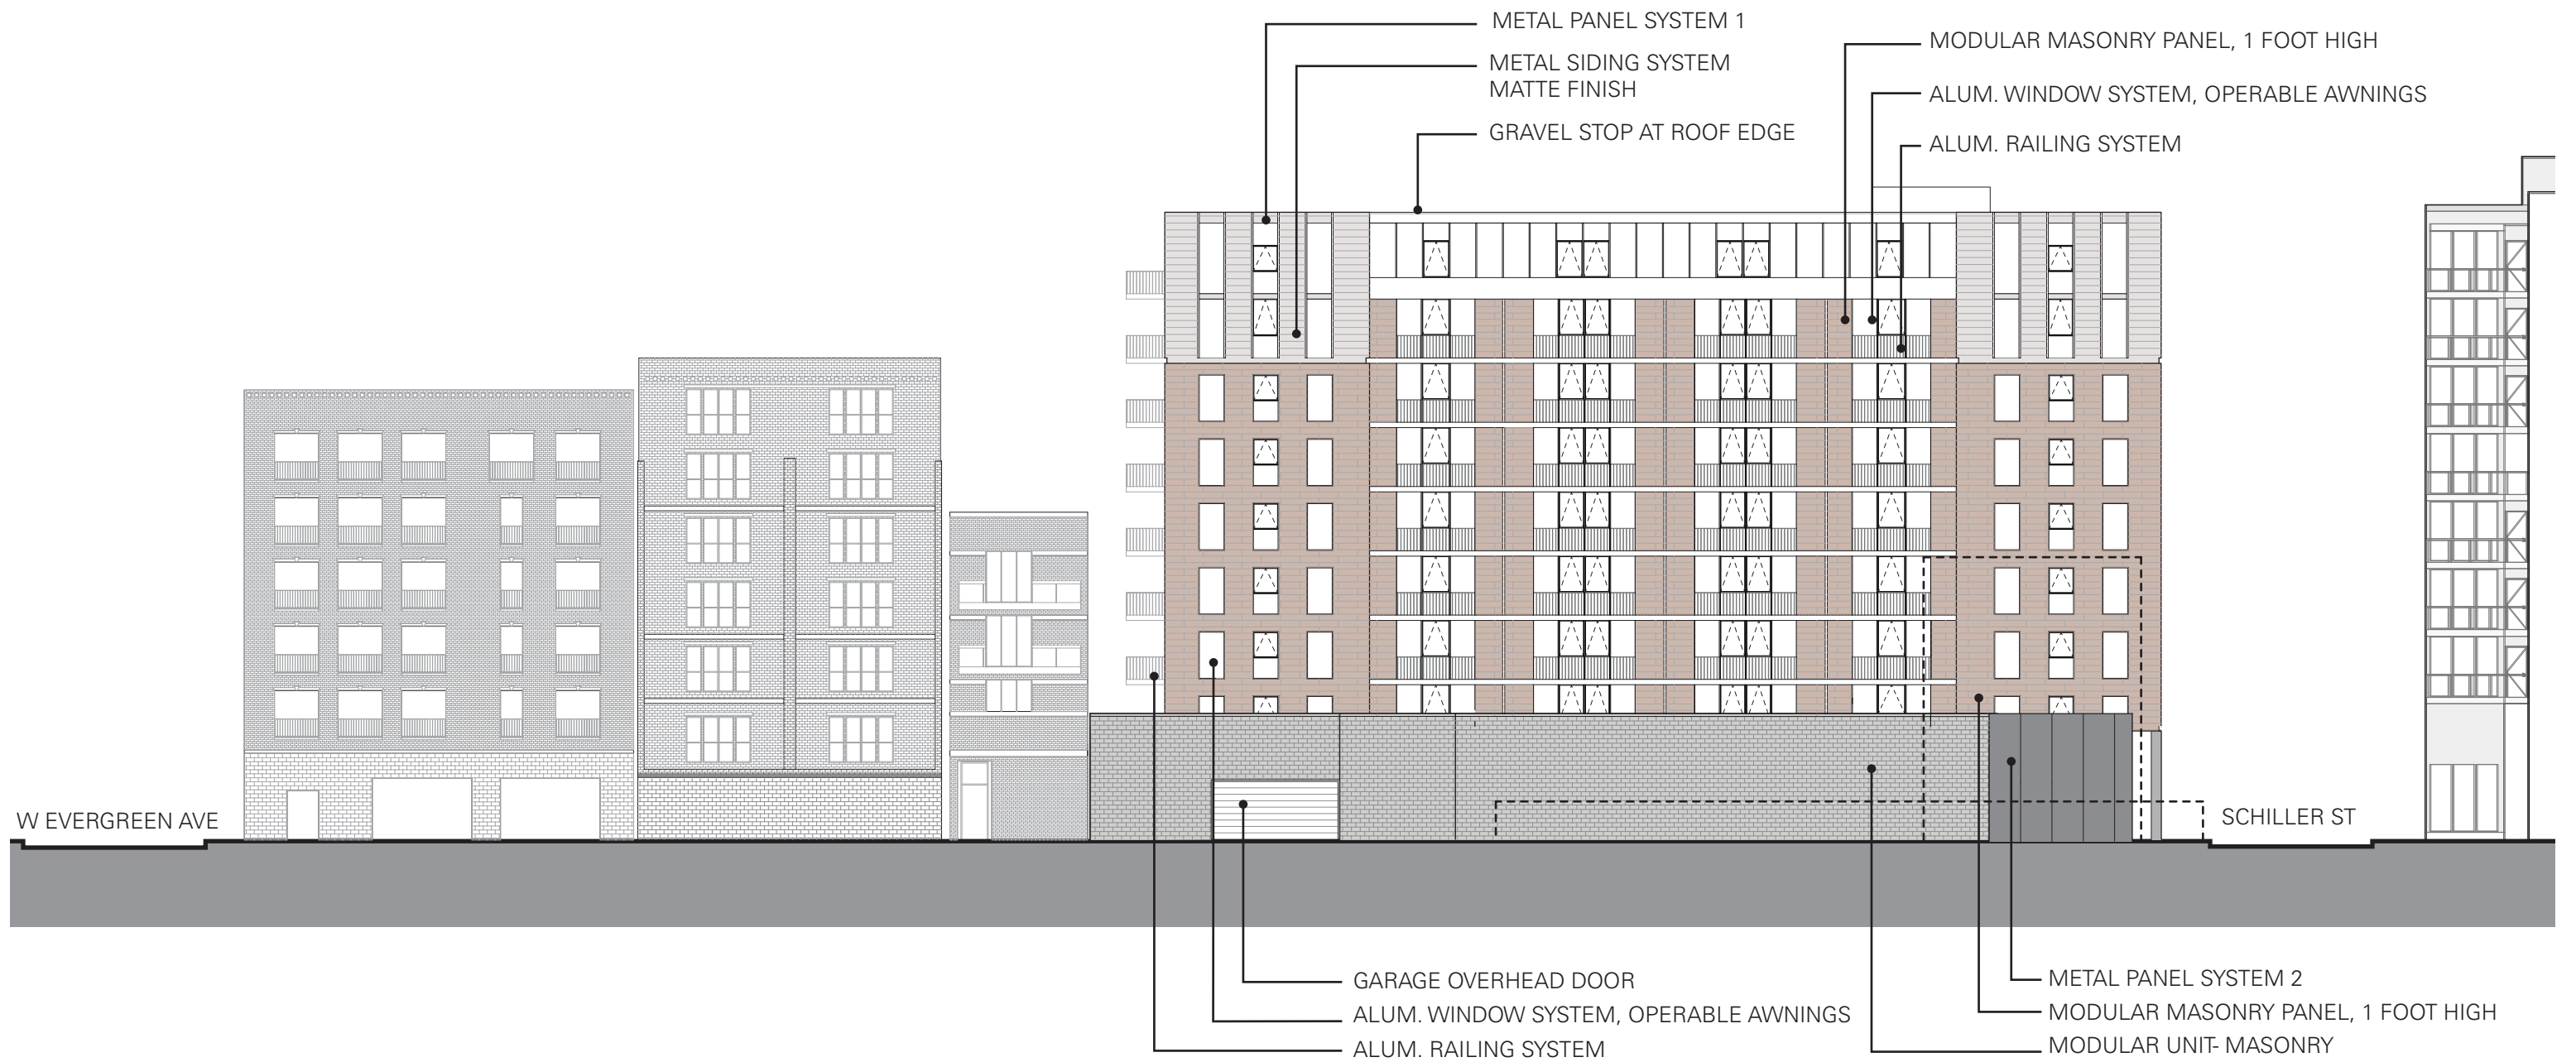


SCALE: 1" = 25'-0"

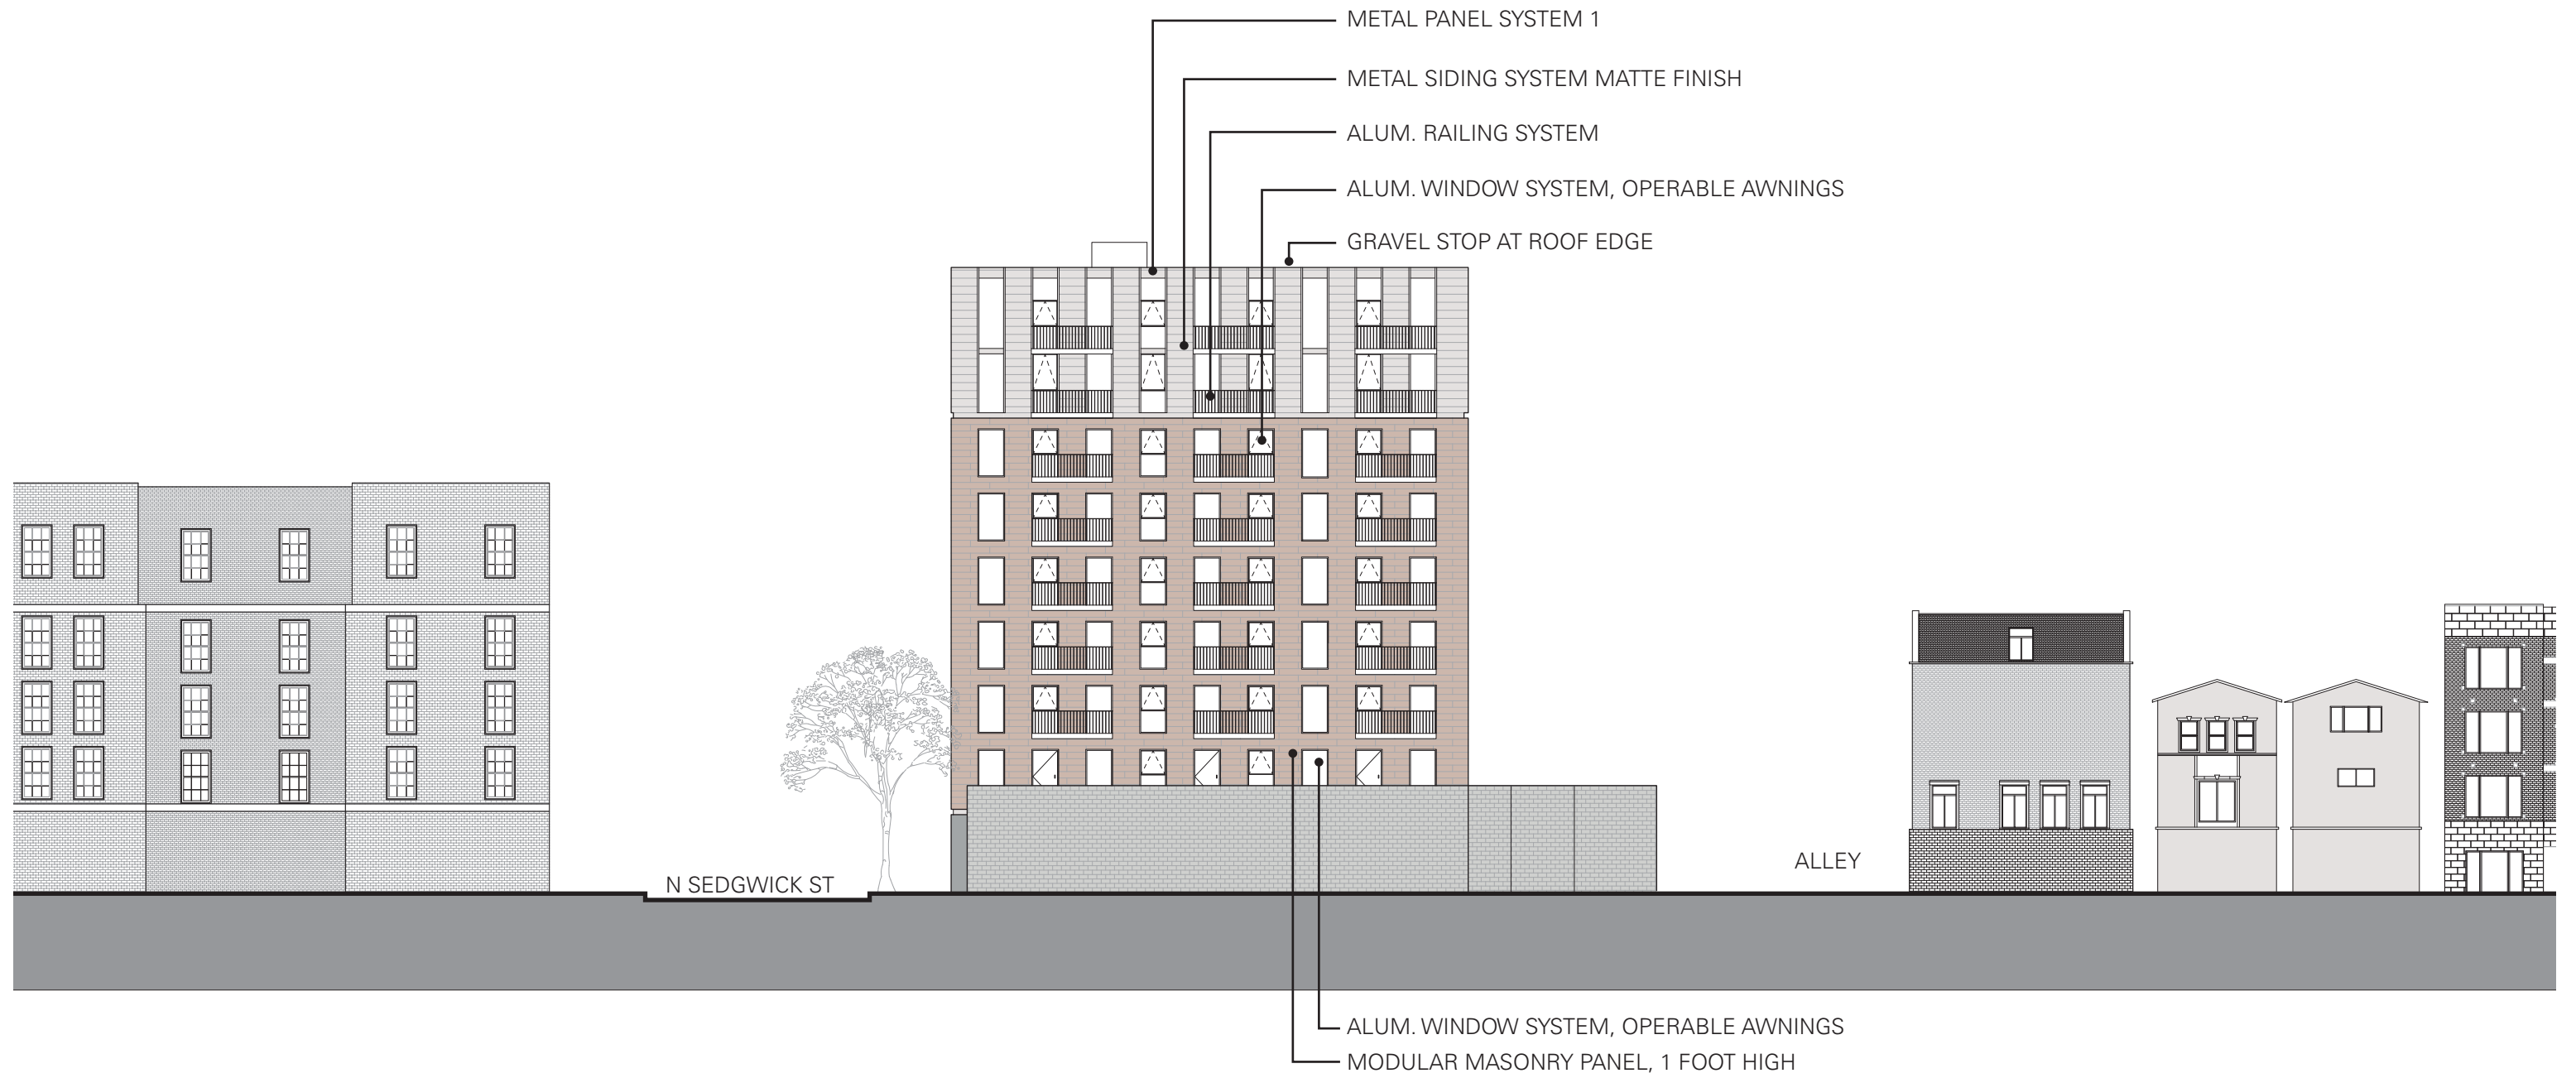


SCALE: 1" = 25'-0"



- RESIDENTIAL
- GREEN SPACE
- COMMERCIAL
- PARKING
- BUILDING SERVICES

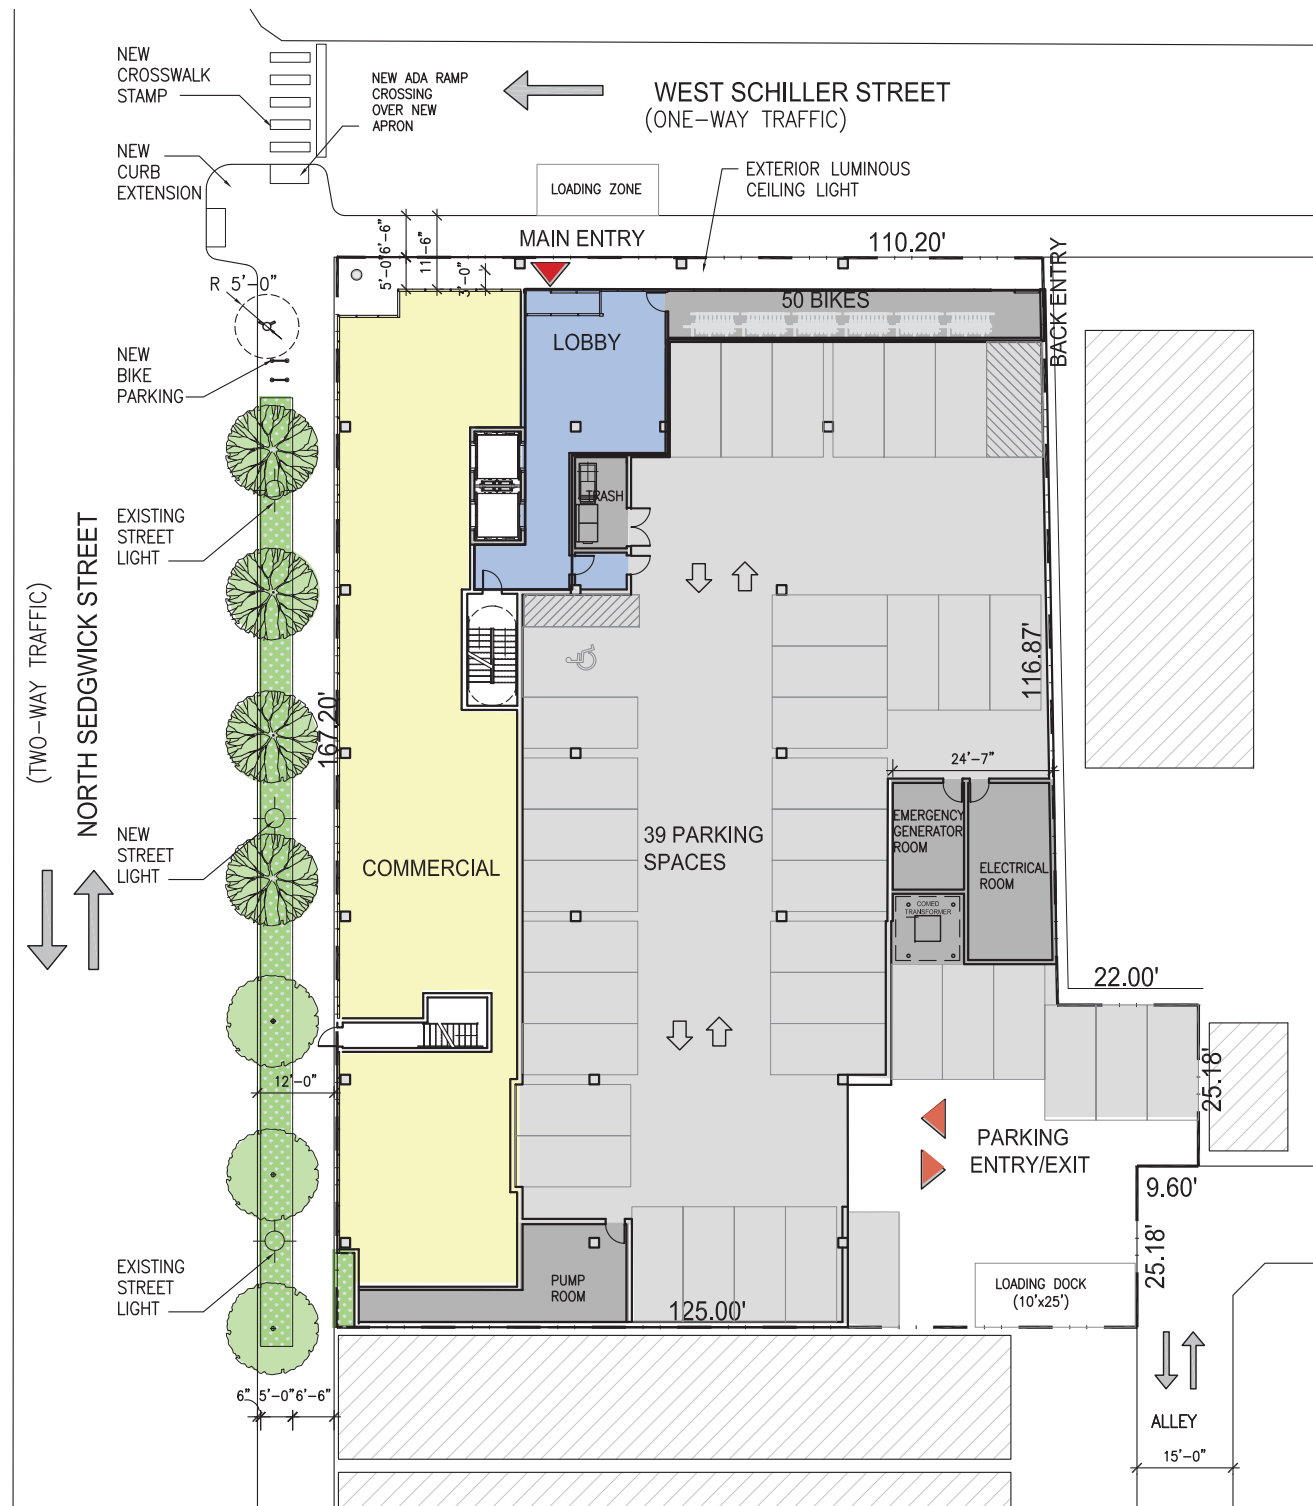


GROUND FLOOR PLAN

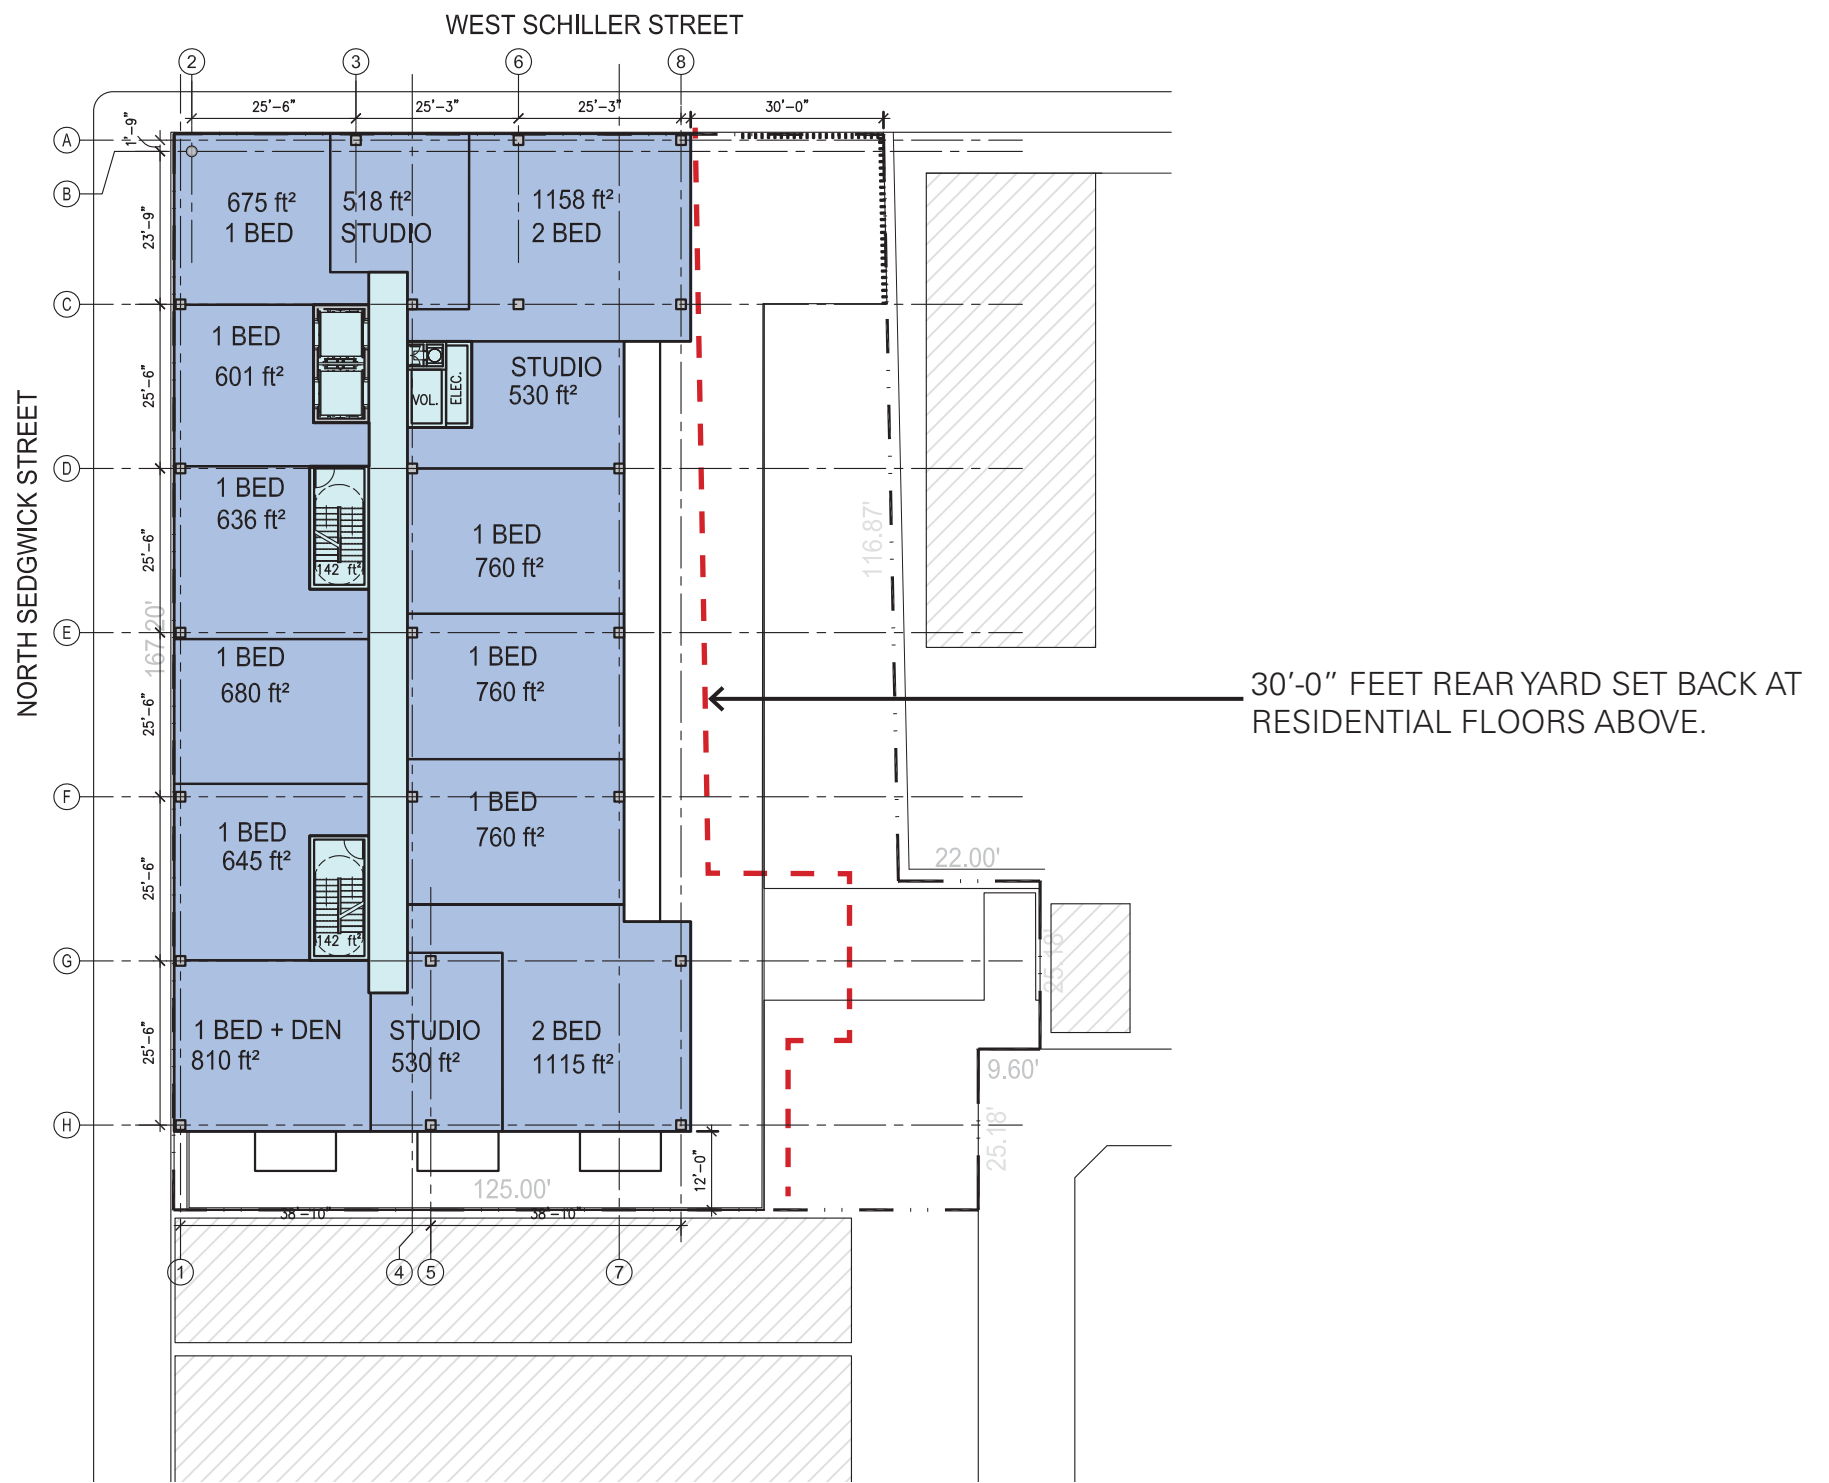

RESIDENTIAL  
COMMON

TYPICAL FLOOR PLAN

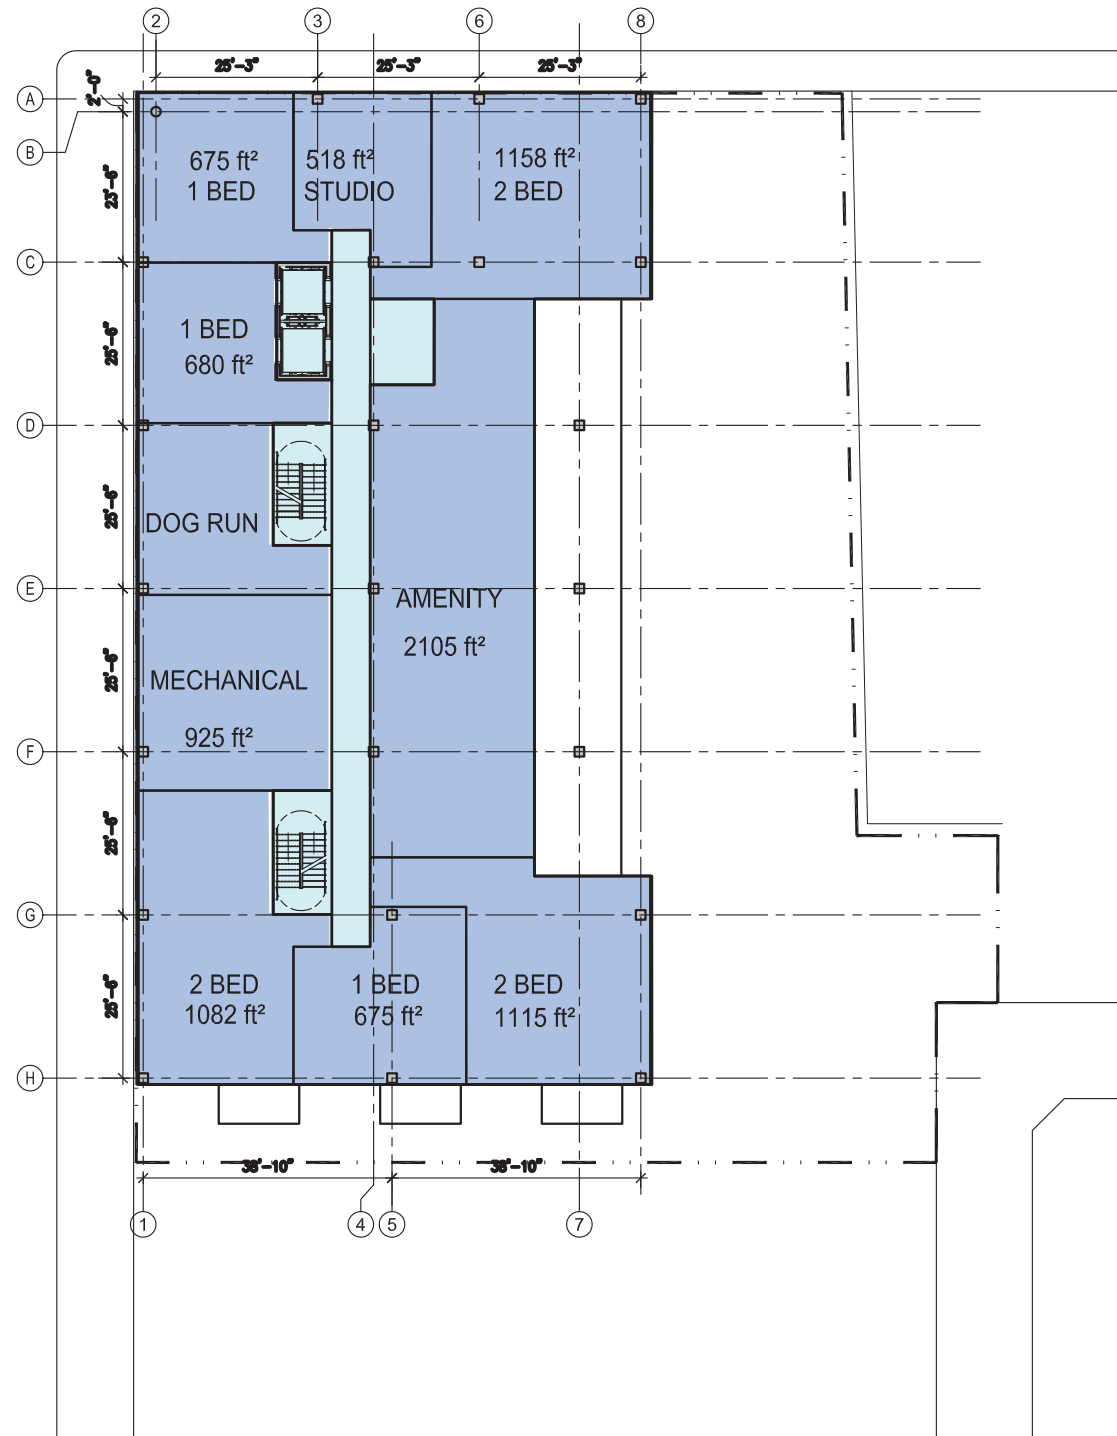


RESIDENTIAL  
 COMMON

LEVEL 9 FLOOR PLAN



SCALE: 1" = 30'-0"

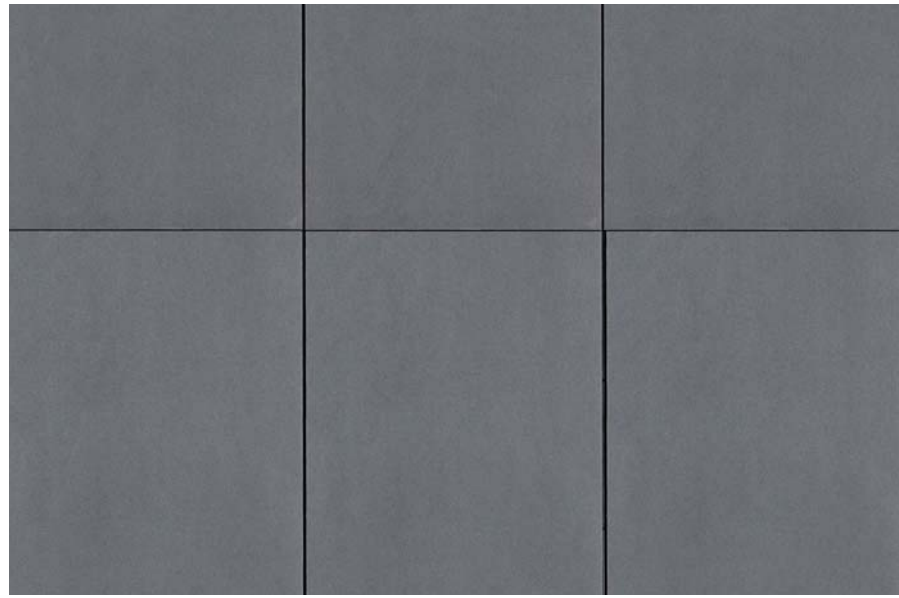

OKO SKIN  
MONOLITHIC PANELS  
DARK

OKO SKIN  
MODULAR MASONRY  
MEDIUM

MILLENNIUM TILES  
REFLECTED METAL  
LIGHT